

LAND DESCRIPTION
ALLOTMENTS 1, 2 AND 3 IN DP 34842

IRRIGATION AREA _____ DIVISION _____
HUNDRED YATALA
AREA PARAFIELD GARDENS
COUNCIL CITY OF SALISBURY

MAP REF. 6628-29-H
O.B. FP 45751 TOTAL AREA 8267m²

DEV. No. 361/C040/04 361/C048/06
SCALE 0 3 6 12 18 24 30 METRES


ANNOTATIONS
PORTIONS OF LOT 2 AND PORTION OF THE COMMON PROPERTY, LOT 14 & ALLOTMENT 903 (MARTINS ROAD) MARKED A IS SUBJECT TO AN EASEMENT TO TRANSMISSION LESSOR CORPORATION OF 1 UNDIVIDED 2ND PART (SUBJECT TO LEASE 9061500) AND ELECTRANET PTY LTD OF 1 UNDIVIDED 2ND PART (T 2490986)

EASEMENTS FOR WATER SUPPLY AND ELECTRICITY SUPPLY PURPOSES (RE 7327726) ARE TO BE EXTINGUISHED BY SECTION 90C OF THE REAL PROPERTY ACT 1886

THE SERVICE INFRASTRUCTURE COULD NOT BE FOUND DUE TO THE UNAVAILABILITY OF RECORDS.

ALL DISTANCES ARE GROUND DISTANCES
COMBINED SCALE FACTOR _____ ZONE _____ MGA _____
BEARING DATUM (X) - (Y) 215°03'20" DISTANCE
DERIVED FROM COPIED FROM FP 45751

CERTIFICATE OF LICENSED SURVEYOR
I, _____ a licensed Surveyor under the Survey Act 1992, certify that this community plan has been correctly prepared in accordance with the Community Titles Act 1996 to a scale prescribed by regulation.
Dated the _____ day of _____
Licensed Surveyor _____

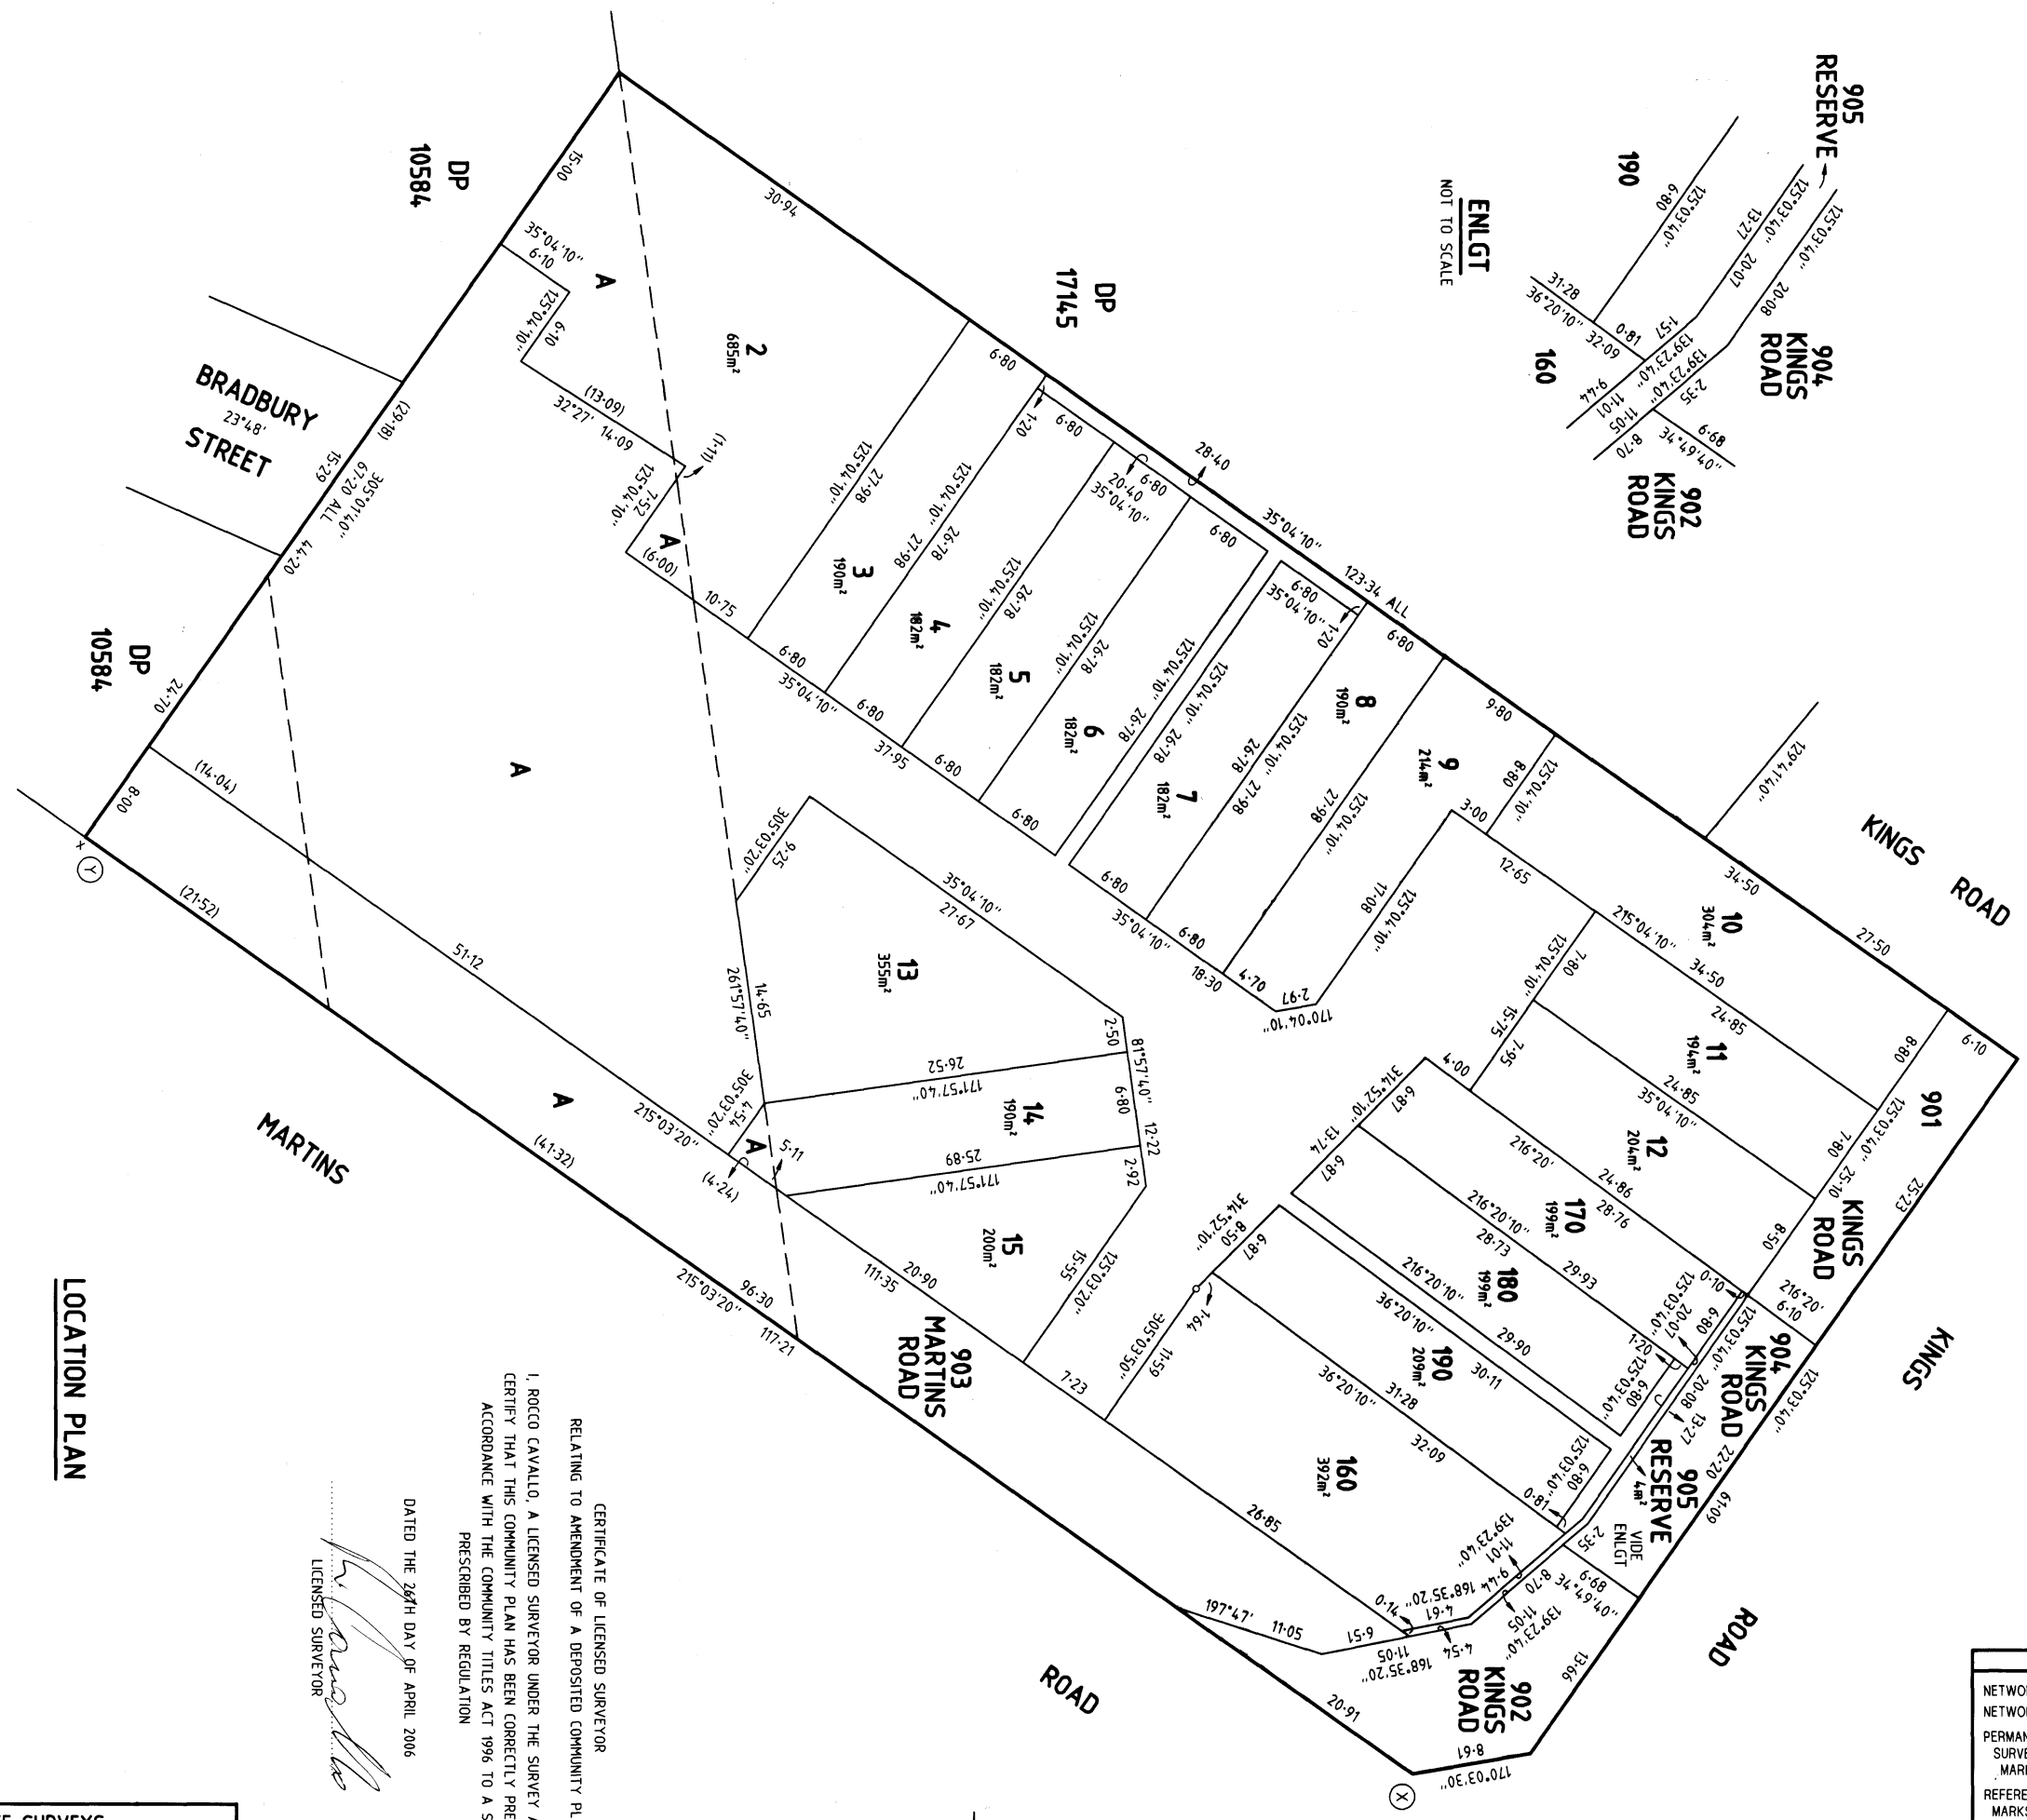

ENLGT
NOT TO SCALE

SUBSTITUTE SHEET

LEGEND	
NETWORK PSM	FD
NETWORK STATION	FD
PERMANENT SURVEY MARK	FOUND GONE
REFERENCE MARKS	PLACED FOUND GONE
DRILL HOLE & WING	MP OR RM SPK FD BT GONE
DIRECTION CHANGE	
PART DISTANCES	(20-32)
CALCULATED DATA	20-85 CALC.
COPIED DATA	100-85



LOCATION PLAN

CERTIFICATE OF LICENSED SURVEYOR
RELATING TO AMENDMENT OF A DEPOSITED COMMUNITY PLAN
I, ROCO CAVALLIO, A LICENSED SURVEYOR UNDER THE SURVEY ACT 1992, CERTIFY THAT THIS COMMUNITY PLAN HAS BEEN CORRECTLY PREPARED IN ACCORDANCE WITH THE COMMUNITY TITLES ACT 1996 TO A SCALE PRESCRIBED BY REGULATION

DATED THE 26TH DAY OF APRIL 2006

LICENSED SURVEYOR

LOT ENTITLEMENT SHEET

SUBSTITUTE SHEET

COMMUNITY PLAN NUMBER

CP 23056

THIS IS SHEET 2 OF 2 SHEETS

APPROVED

DEPOSITED

B. Faber

251812005

2014/07

[Signature]
PRO REGISTRAR GENERAL

SCHEDULE OF LOT ENTITLEMENTS

LOT	LOT ENTITLEMENT	SUBDIVIDED
2	5362	
3	5362	
4	5595	
5	5595	
6	5595	
7	5595	
8	5595	
9	5823	
10	6060	
11	5594	
12	5594	
13	5362	
14	5128	
15	4895	
160	6060	
170	5595	
180	5595	
190	5595	
AGGREGATE	100000	

APPLICATION 10274311

Amended Vide AP. No. 10679613

CERTIFICATE OF LAND VALUER

I, GEOFFREY PAUL KURTZE being a land valuer within the meaning of the Land Valuers Act 1994 certify that this schedule is correct for the purposes of the Community Titles Act 1996

Dated the 21ST day of MARCH 2007

[Signature]
Signature of Land Valuer